


# HUNTER'S TRAILSIDE CONDOMINIUM I

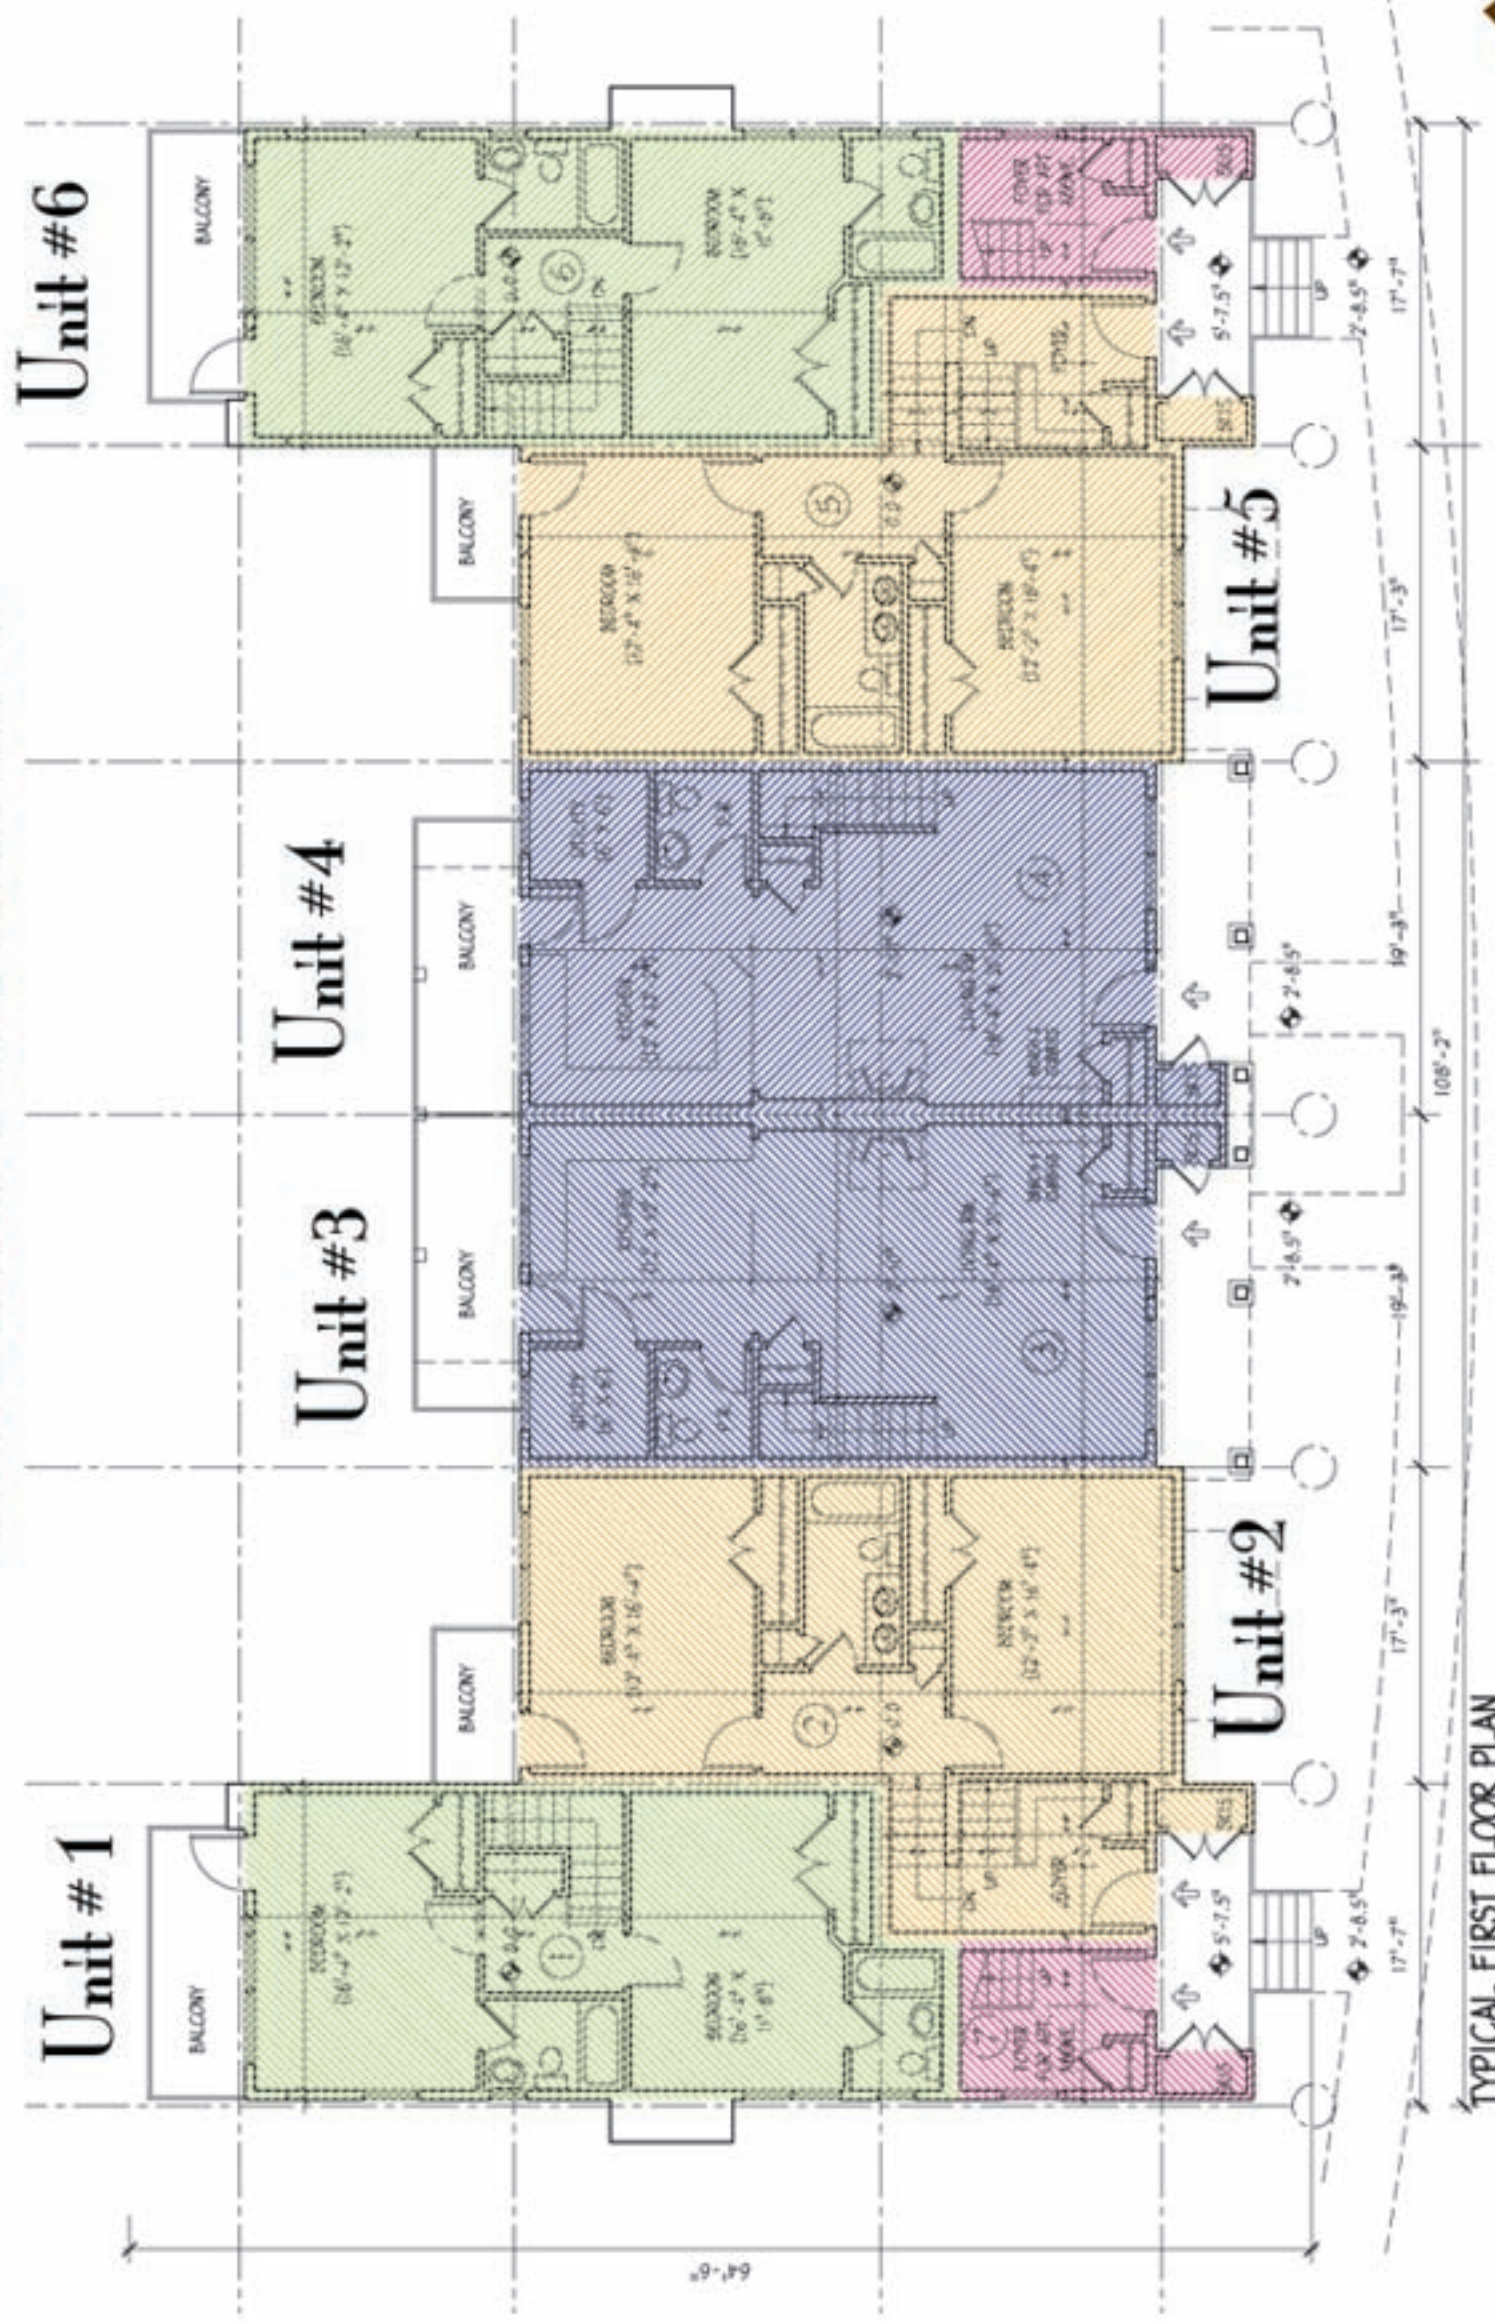

TYPICAL FIRST FLOOR PLAN

SCALE: 1/8" = 1'-0"