


HUNTER'S TRAILSIDE CONDOMINIUM I

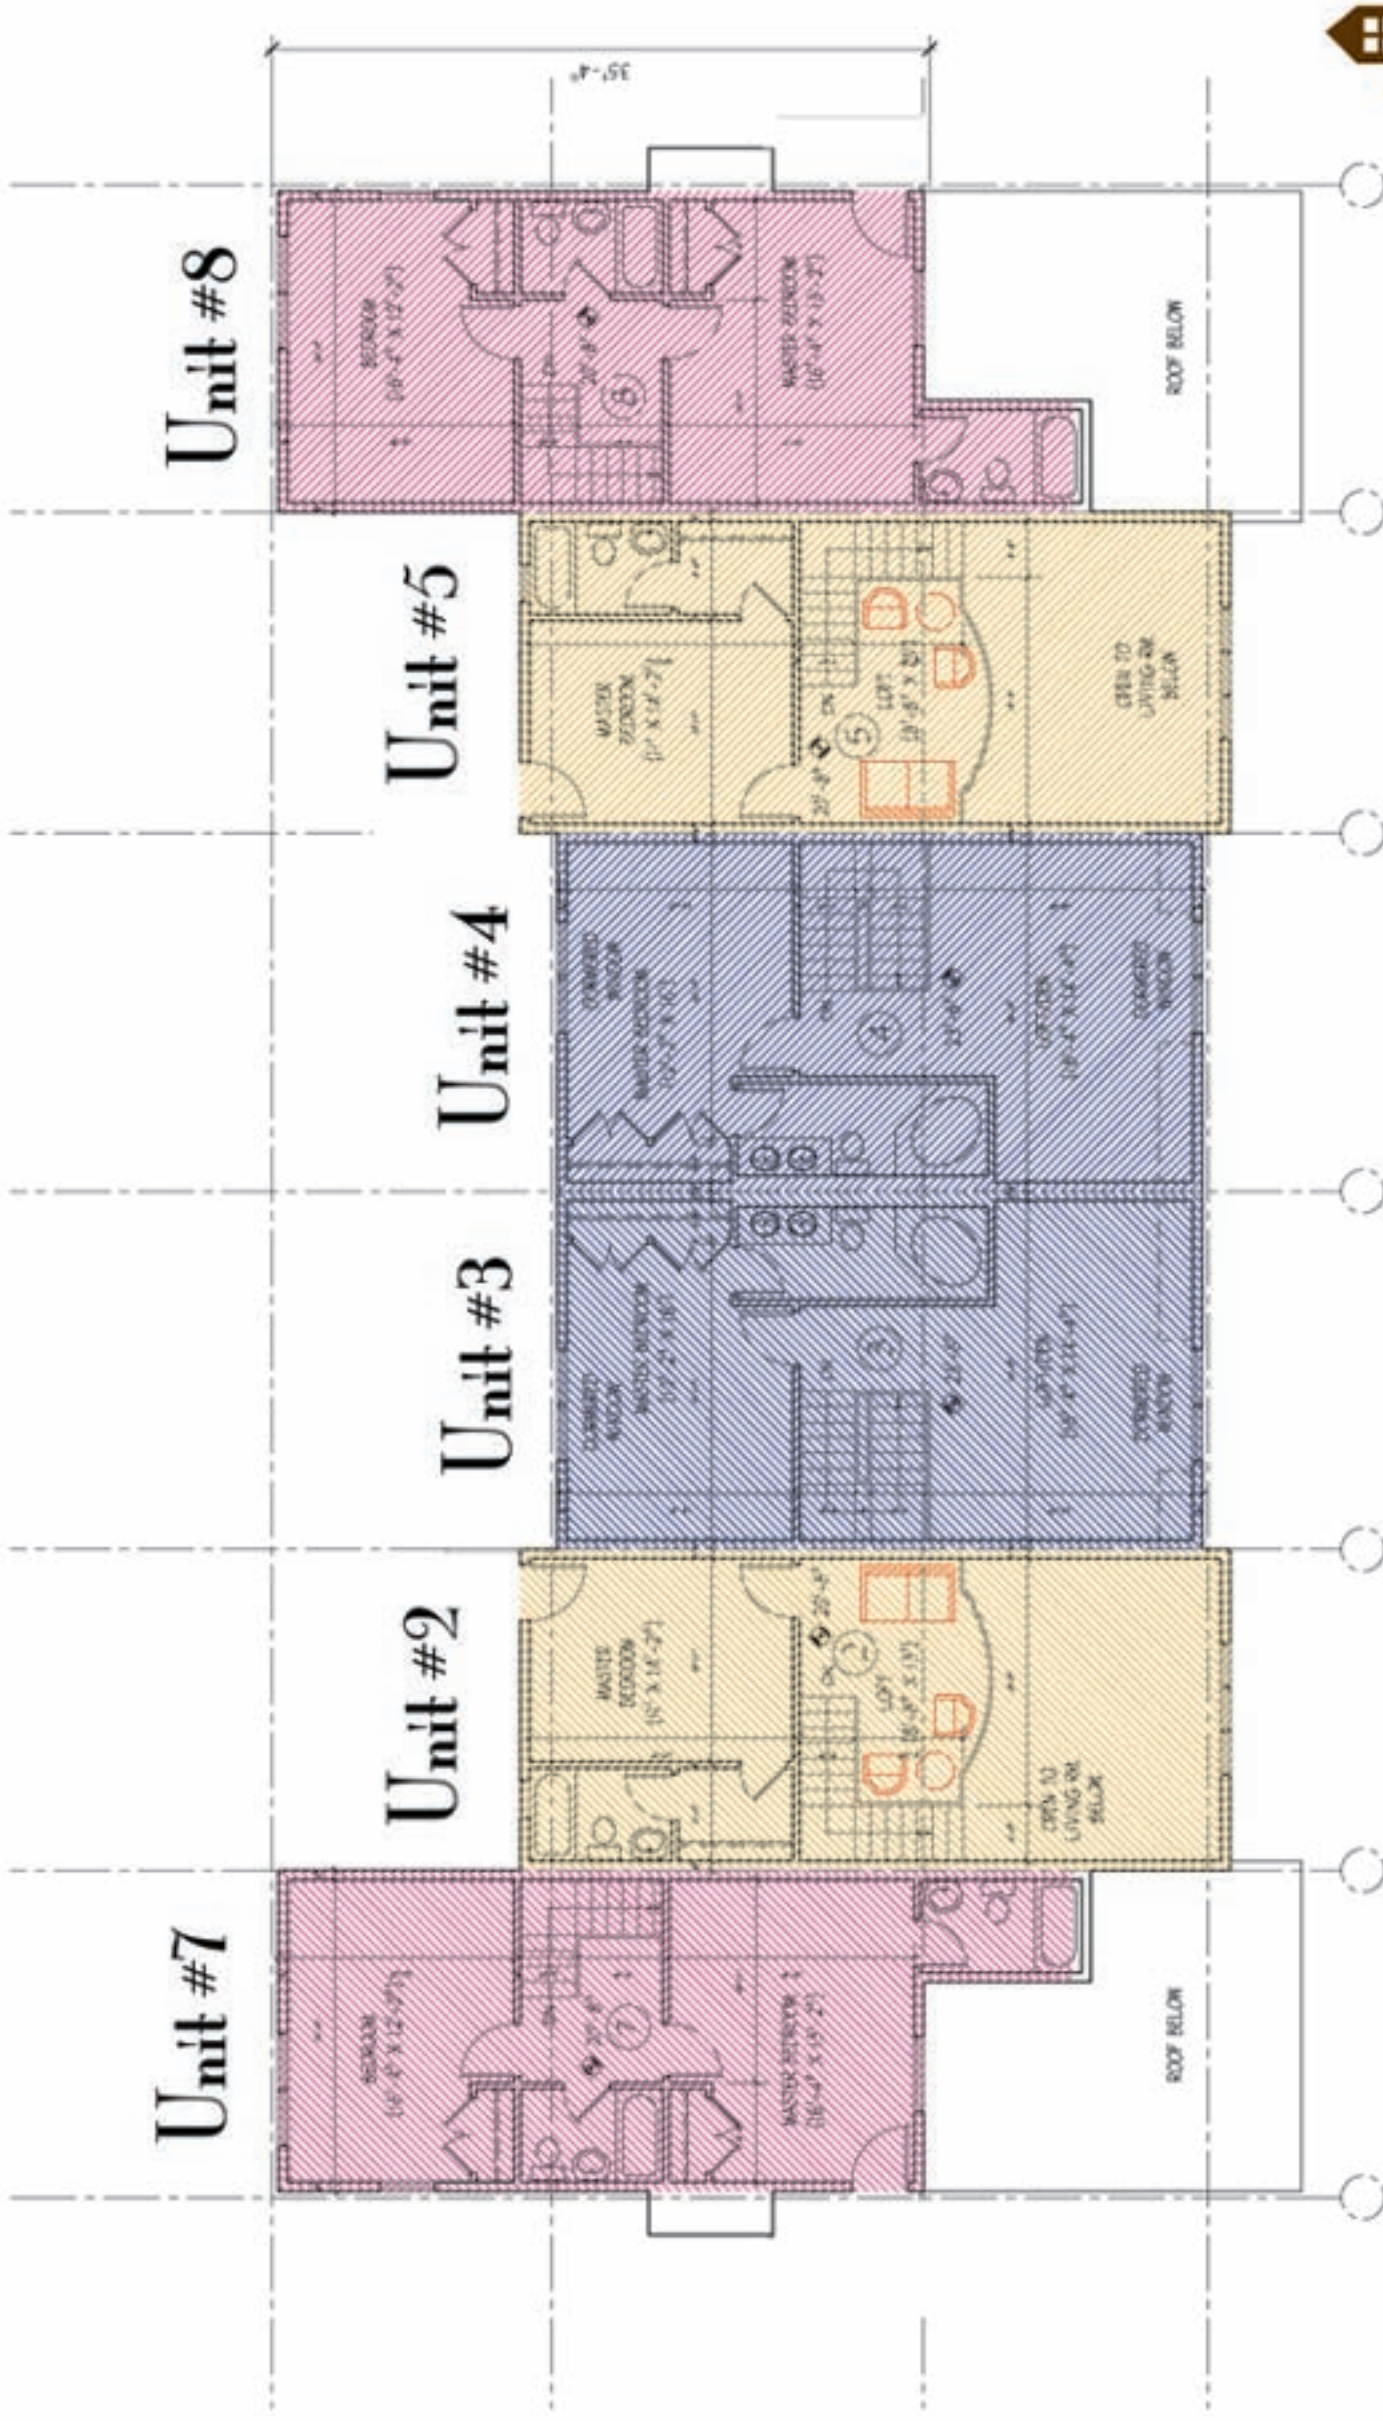

TYPICAL THIRD / ATTIC FLOOR PLAN
SCALE: 1/8" = 1'-0"