


ADG COMM #: 10470.06  
CLIENT FILE #: JAC27 (JASPER MODEL)  
LOCATION: LOT # ALL  
DATE: 11-02-07

2444 MORRIS AVENUE, UNION, NJ 07083

TEL: (908) 686-2230  
FAX: (908) 964-7425

FIRST FLOOR PLAN

SCALE: NTS

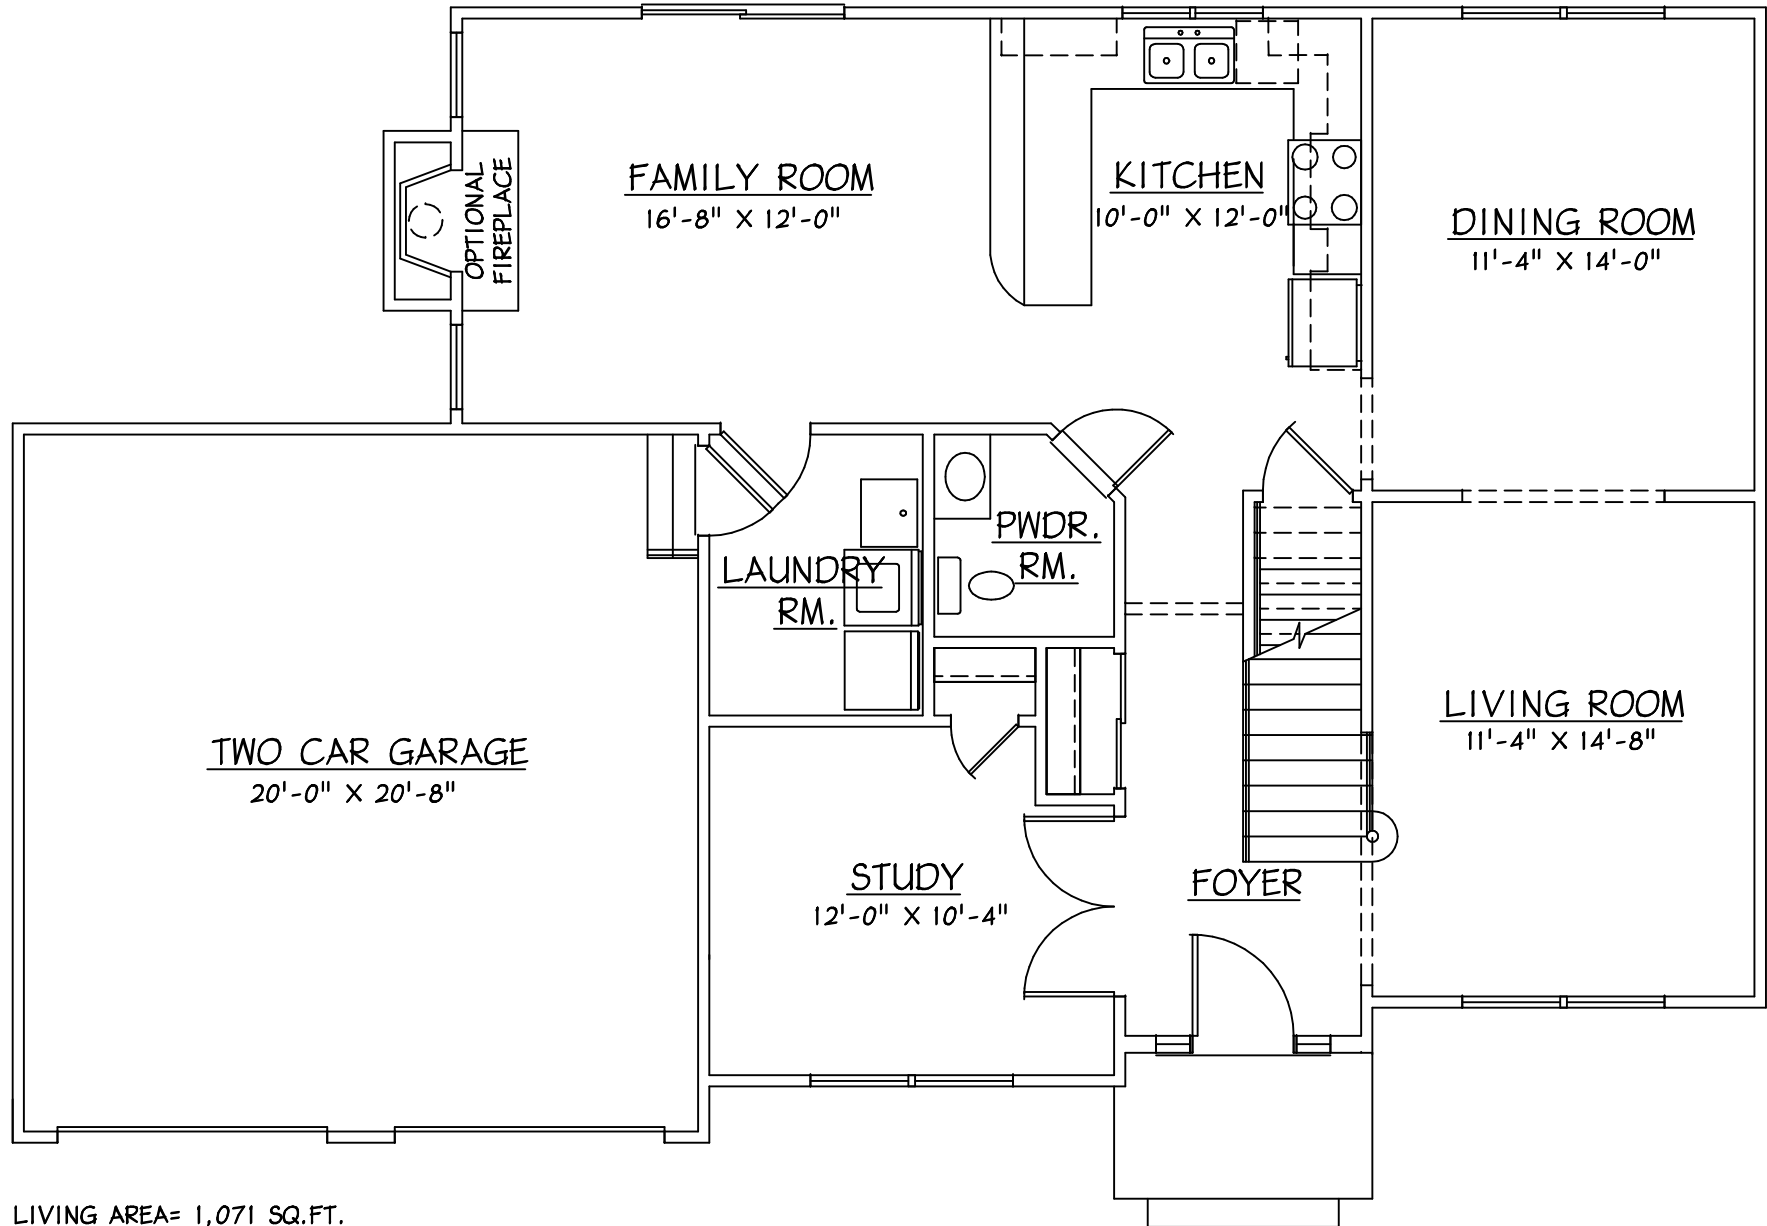

LIVING AREA= 1,071 SQ.FT.