


ADG COMM #: 10470.06
CLIENT FILE #: JAC27 (JASPER MODEL)
LOCATION: LOT # ALL
DATE: 11-02-07

2444 MORRIS AVENUE, UNION, NJ 07083

TEL: (908) 686-2230
FAX: (908) 964-7425

SECOND FLOOR PLAN

SCALE: NTS

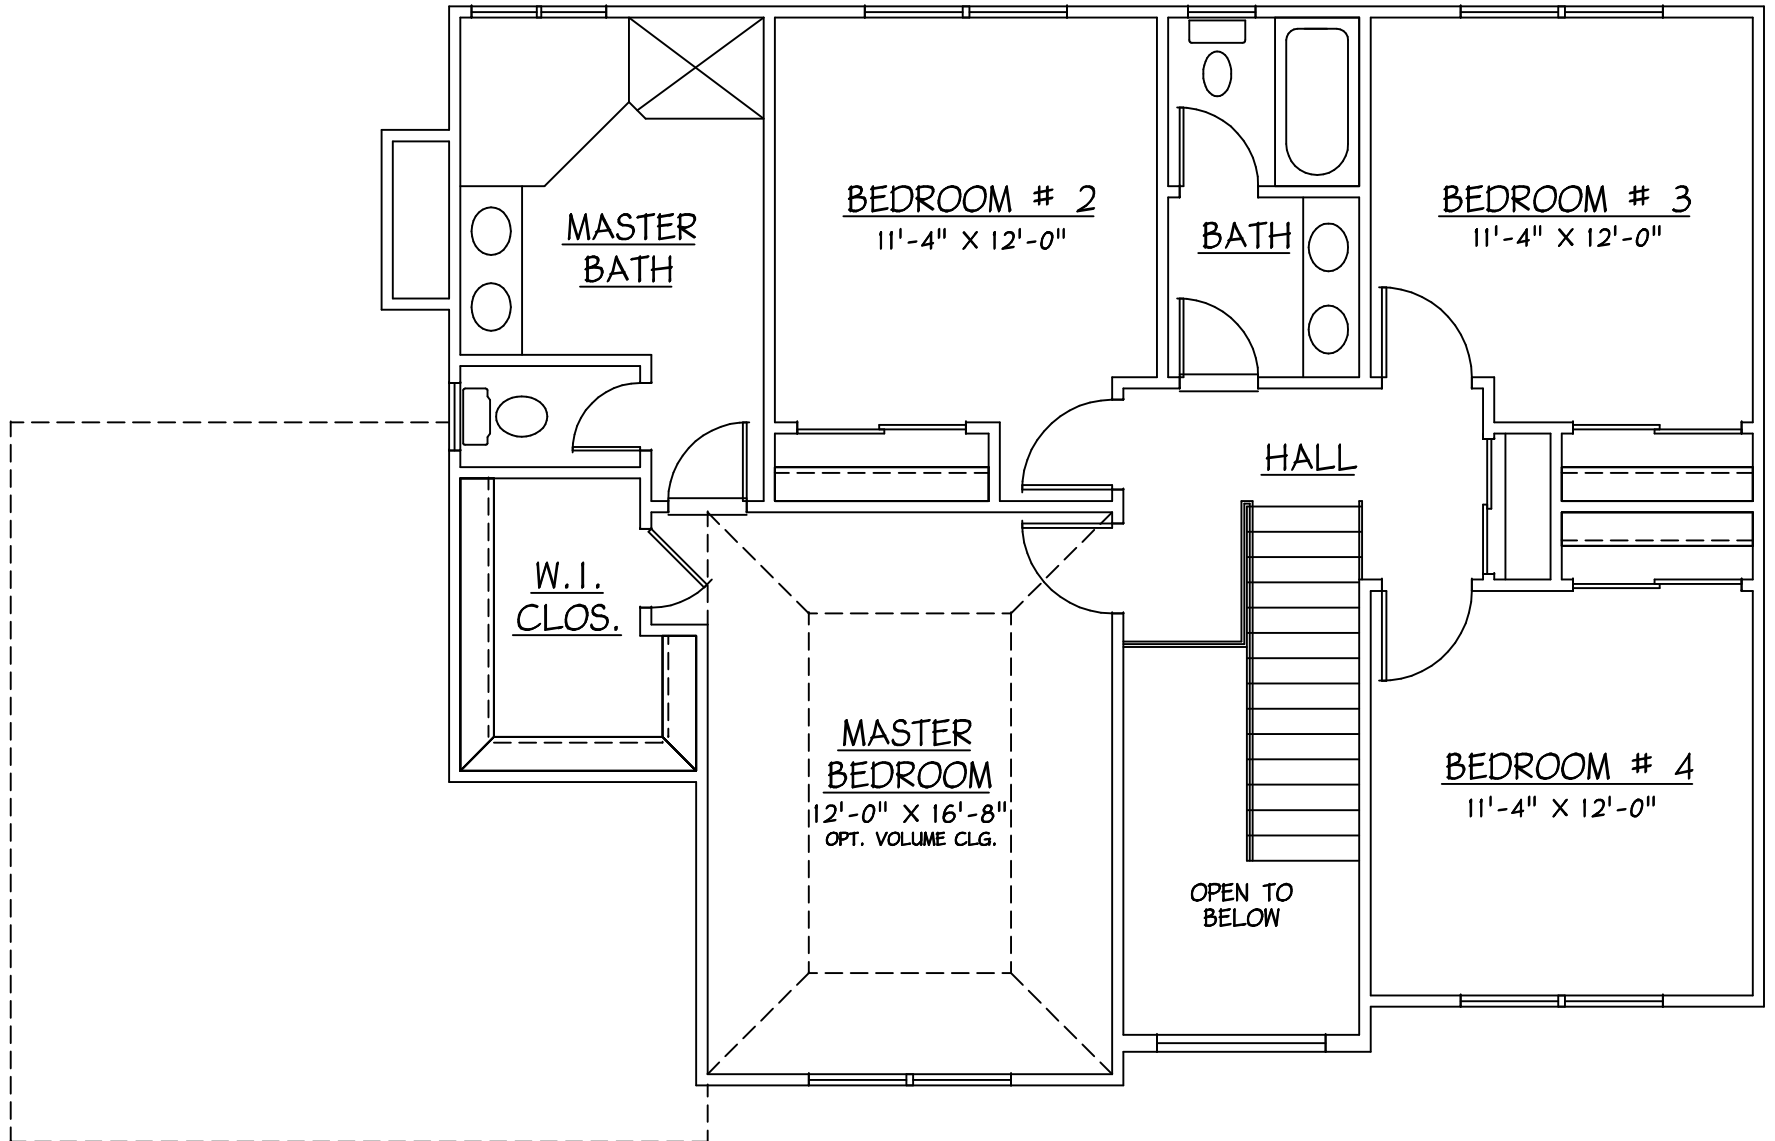

LIVING AREA = 1,049 SQ.FT.